


CITY OF CAPE TOWN

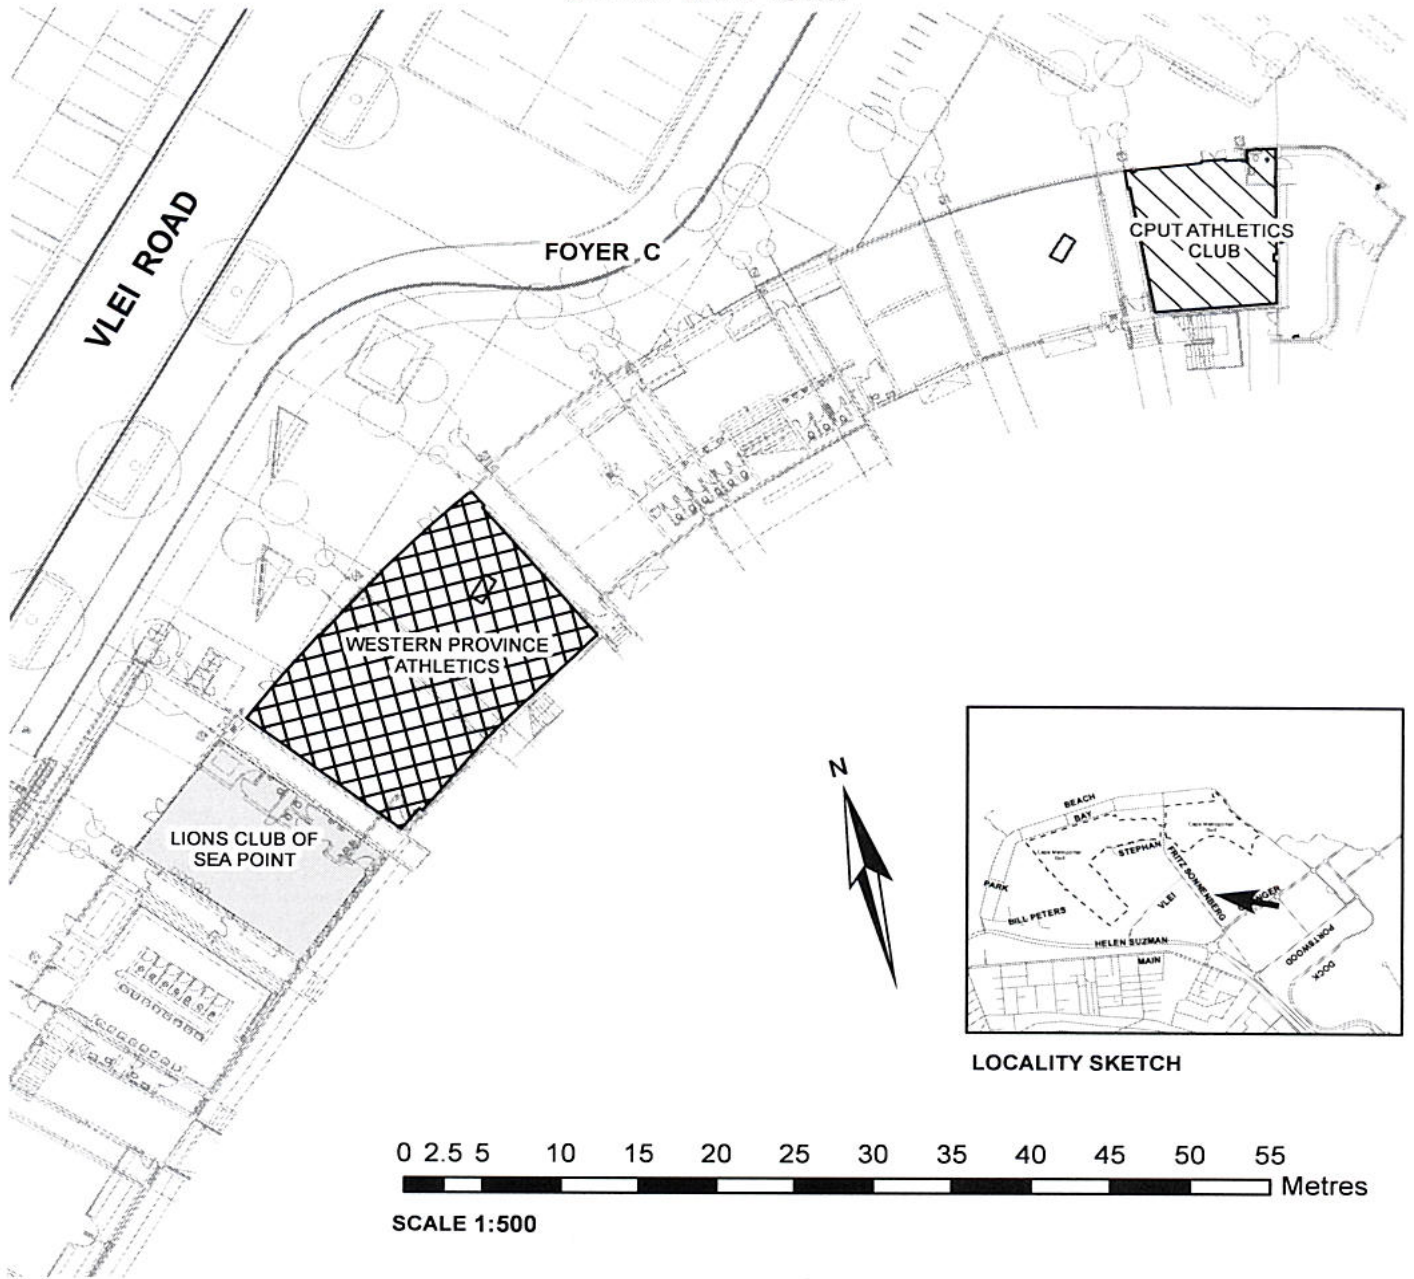

LEASE OF SITE IN THE GREEN POINT ATHLETIC STADIUM - VLEI ROAD - GREEN POINT

AREAS	AREA m ²	LEASED TO	OWNERSHIP	ERF NO	D/T & DATE	ZONING (CORPORATE ISIS)
Area shown shaded grey	136	Lions Club of Sea Point	City of Cape Town	Portion 1 Remainder Erf 1056 Green Point	CPF 31-281 dated 1023/09/23	Open Space 2 : Public Open Space
Area shown Cross-hatched	278	Western Province Athletics				
Area shown hatched	128.4	CPUT Athletics Club				

WARD 54 SUBCOUNCIL 16

REFER TO	JOB NO 5434	CIVIC CENTRE	Page 1 of 2	
FILE/REC.	Lions Club Sea Point HO14/3/6/1/2/52/AO7 (41272) Western Province Athletics HO14/3/6/1/2/97/AO7 (41273) CPUT Athletics Club: HO14/3/6/1/2/53/AO7 (41274)		SURVEYOR	
SOURCE	CORP ISIS		GIS OPERATOR	L BRANDT (2016/01/15)
			CHECKED	
		LIS 1404V1		